


REVISION

THIS AIRPORT PROPERTY MAP WAS ORIGINALLY CREATED AND SUBMITTED BY TALBERT & BRIGHT AS PART OF THE AIRPORT LAYOUT PLAN SET DATED JULY 2007. W.K. DICKSON HAS NOT ALTERED THIS PLAN IN ANY WAY EXCEPT TO ADD THE PROPERTIES NUMBERED 11 THROUGH 16 THAT HAVE BEEN ACQUIRED BY FEE SIMPLE OR AVIGATION EASEMENT THROUGH THE FAA GRANT 3-45-0029-012-2011 AS SHOWN PER THIS REVISION DATED JANUARY 28, 2011.

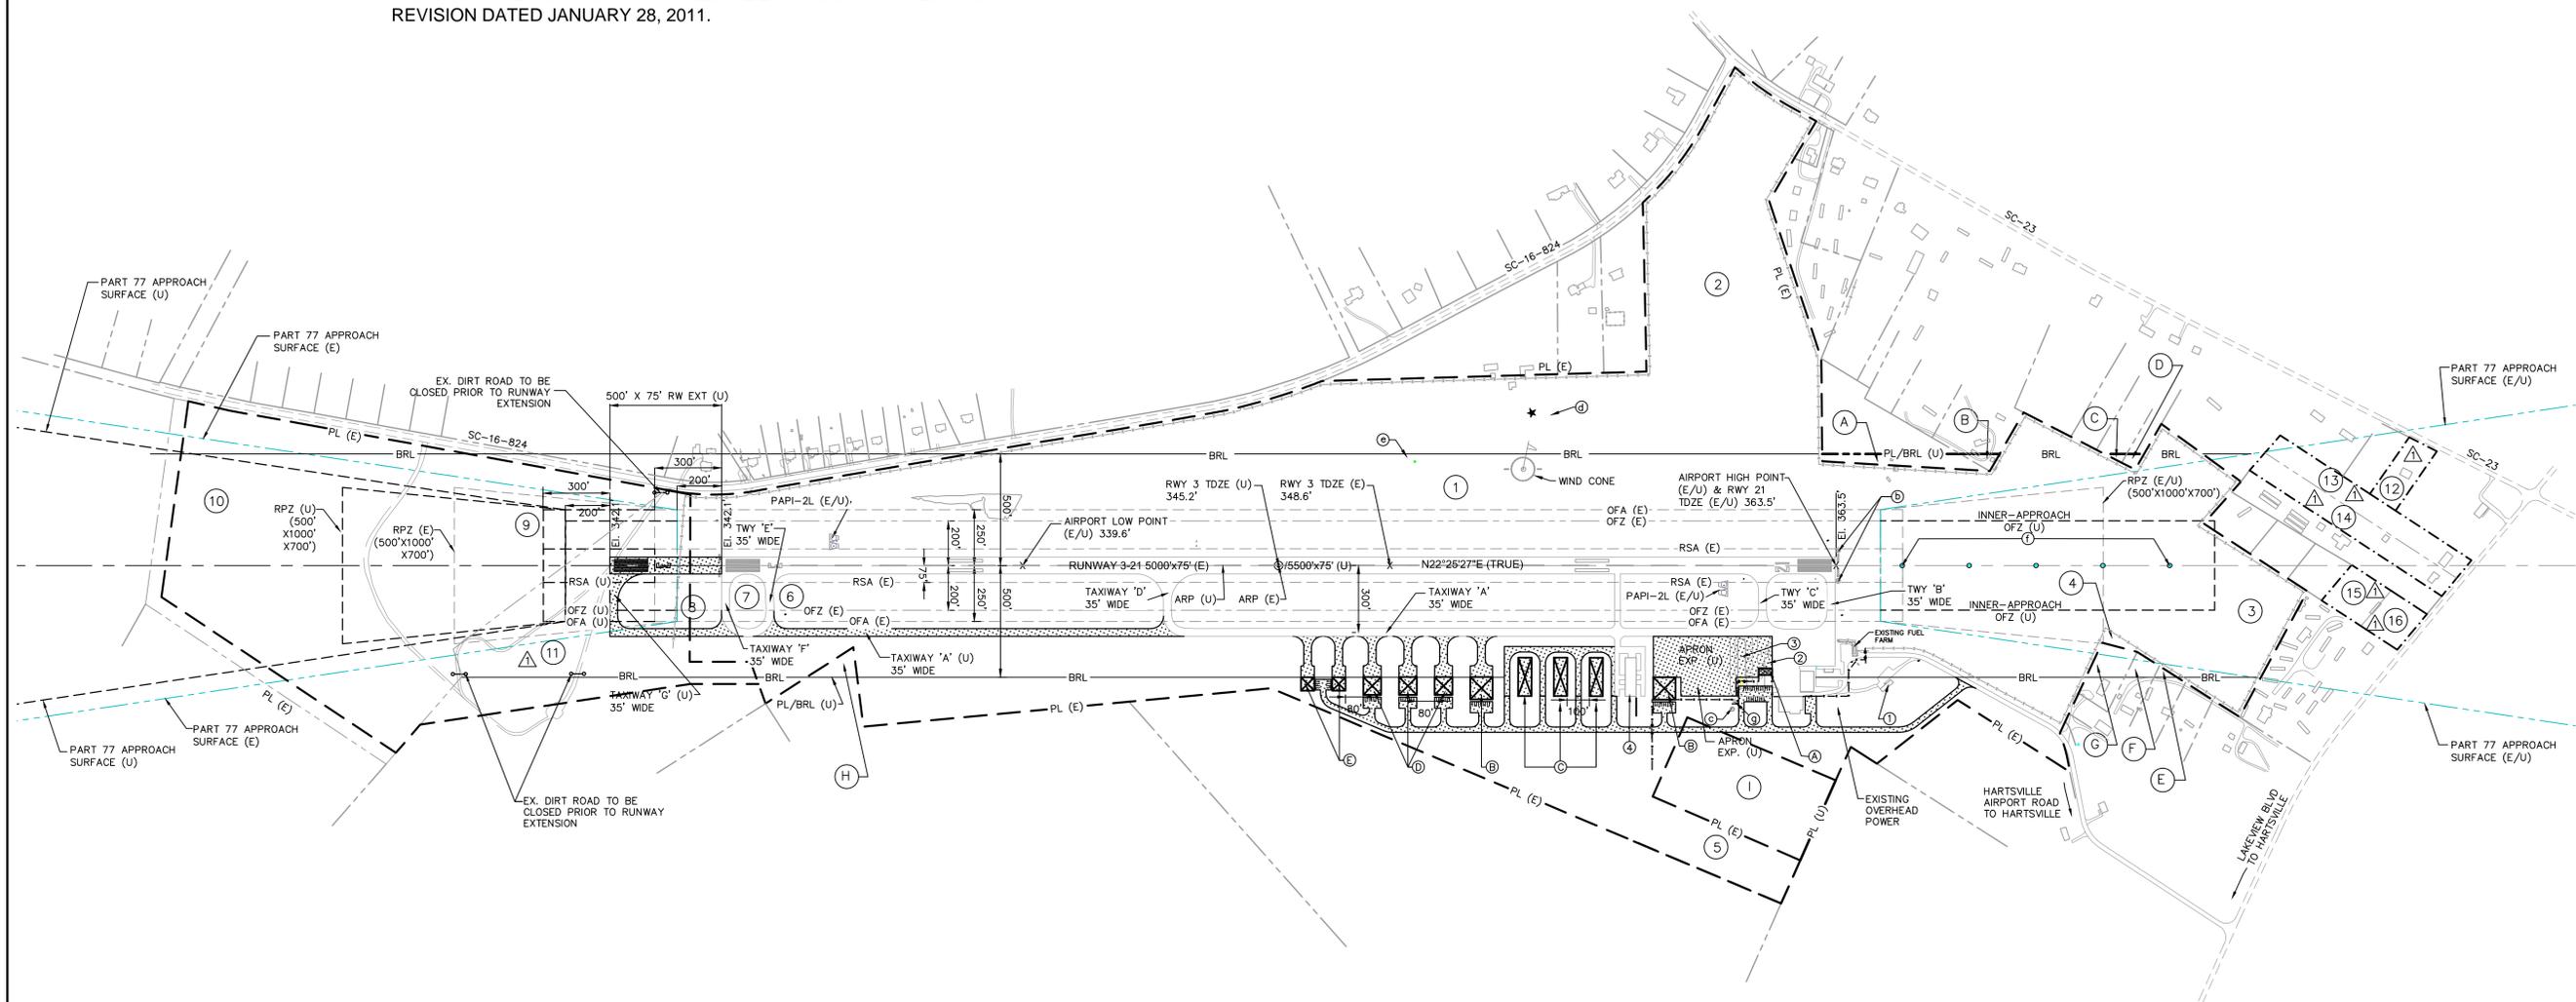

PARCEL HISTORIES

PARCEL	ACQUIRED FROM	ACREAGE	DATE	ACQUISITION TYPE	DEED REFERENCE	FEDERAL PROJECT NO.
1	SIDNEY TISON, JR	180.8	8/5/1960	FEE SIMPLE	PB 31, P-PG. 209, DB 475, D-PG. 212	9-38-023-02
2	????????	34.9	????????	XXXXX		
3	????????	9.27	????????	XXXXX	PB 8, P-PG. 198	
4	RONNIE & ESTELLE GAINEY	0.08	5/1980	FEE SIMPLE	PB 83, P-PG. 183, DB 813, D-PG. 189	
5	FRANCIS & EILEEN PHILLIPS	10.32	9/28/1987	FEE SIMPLE	PB 113, P-PG. 87, DB 920, D-PG. 346	3-45-0029-01 & 3-45-0029-02
6	LUKE & JULIA WATKINS	1.07	10/18/79	FEE SIMPLE	PB 81, P-PG. 237, DB 807, D-PG. 617	
7	CLAIRE JOHNSON	7.85	11/12/80	FEE SIMPLE	PB 84, P-PG. 227, DB 817, D-PG. 88	
8	MICHAEL C. ATKINSON	2.21	7/17/1996	FEE SIMPLE	PB 152, P-PG. 153, DB D135, D-PG. 318	
9	LEFTY M. WATKINS TRUSTEE	5.15	8/5/1996	FEE SIMPLE	PB 152, P-PG. 153, DB D137, D-PG. 233	
10	DEBORAH GAIL WATKINS	38.36	4/6/2006	FEE SIMPLE	PB 202, P-PG. 202, DB D234, D-PG. 326	3-45-0029-08
11	DANNY H. COLLINS	16.17	12/28/2011	FEE SIMPLE	PB 208, P-PG. 245, DB 1061, D-PG. 9545	3-45-0029-012-2011
12	WILLIAM R. PARNELL	1.00	8/20/2013	EASEMENT	DB 907, D-PG. 450	3-45-0029-012-2011
13	1525 LAKEVIEW LLC	2.43	4/8/2014	EASEMENT	DB 1057, D-PG. 5525	3-45-0029-012-2011
14	TERESA W. CASSIDY AND HARRY DELL	2.40	12/22/2014	EASEMENT	DB 550, D-PG. 70	3-45-0029-012-2011
15	TERESA WATKINS CASSIDY	1.00	12/22/2014	EASEMENT	DB 1064, D-PG. 8855	3-45-0029-012-2011
16	GEORGIA MAE JACKSON	0.92	12/22/2014	EASEMENT	DB 517, D-PG. 569	3-45-0029-012-2011

- FACILITIES**
- (a) PAPI
 - (b) REIL
 - (c) ROTATING BEACON
 - (d) NON-DIRECTIONAL BEACON
 - (e) AWOS
 - (f) ODALS (U)
 - (g) ELECTRICAL VAULT
- EXISTING BUILDINGS**
- (1) TERMINAL BUILDING - EL. 375.3
 - (2) T-HANGARS - EL. 374.8 TO BE REMOVED
 - (3) T-HANGAR - EL. 374.0 TO BE REMOVED
 - (4) T-HANGAR - EL. _____
- FUTURE BUILDINGS**
- (A) NEW TERMINAL BUILDING
 - (B) 100' X 100' HANGAR
 - (C) 172' X 60' T-HANGARS
 - (D) 80' X 80' HANGARS
 - (E) 60' X 60' HANGARS

REFERENCES

1. PROPERTY MAP WAS PRODUCED FROM PARCEL INFORMATION PROVIDED BY DARLINGTON COUNTY MAPPING AND GIS DEPARTMENT.

ADJACENT PROPERTY INFORMATION

PARCEL	PROPERTY OWNER	TOTAL PARCEL ACREAGE	DEED REFERENCE	NOTES
A	JULIA ANNE KLECKLEY TISON	6.64	PB 34, P-PG. 229, DB D260, D-PG. 334	FUTURE ACQUISITION (±0.6 Ac.)
B	EUGENE T SLEEN	2.38	DB 858, D-PG. 510	FUTURE ACQUISITION (±0.1 Ac.)
C	MARTHA W. GREEN	1.97	PB 170, P-PG. 131, DB D292, D-PG. 35	FUTURE ACQUISITION (±0.1 Ac.)
D	PHILLIP J. & BILLY LLOYD	1.59	PB 170, P-PG. 253, DB D353, D-PG. 302	FUTURE ACQUISITION (±0.1 Ac.)
E	JENNIFER LOU BAKER	0.95	PB 89, P-PG. 143, DB 989, D-PG. 373	FUTURE ACQUISITION (±0.1 Ac.)
F	JUDY R WALTERS	0.81	DB 835, D-PG. 793	FUTURE ACQUISITION (±0.3 Ac.)
G	RONNIE M. & ESTELLE R. GAINEY	1.08	PB 676, P-PG. 583, DB 689, D-PG. 81	FUTURE ACQUISITION (±0.7 Ac.)
H	BARON H. WINDHAM JR.	77.98	DB D163, D-PG. 283	FUTURE ACQUISITION (±0.5 Ac.)
I	BARON H. WINDHAM JR.	93.89	PB 74, P-PG. 191, DB 1040, D-PG. 1213	FUTURE ACQUISITION (±6.5 Ac.)

LEGEND

ITEM	EXISTING	ULTIMATE
WOODED AREAS		
GROUND CONTOURS		
ROADS (UNPAVED)		
DRAINAGE FEATURES		
ROADS (PAVED)		
FENCE		
BUILDINGS/STRUCTURES AS NOTED		
AIRPORT PAVED AREAS		
AIRPORT PROPERTY LINE (PL)		
AVIGATION EASEMENT		
AIRPORT PROPERTY LINE (PL)		
AIRPORT BUILDING RESTRICTION LINE (BRL)		
RUNWAY PROTECTION ZONE (RPZ)		
AUTOMATED WEATHER SYSTEM		
AIRPORT REFERENCE POINT (ARP)		
HOLDSHORT LINES		

REVISION RECORD

NO.	DATE	DESCRIPTION	BY
1	1/28/15	PROPERTIES ADDED PER FAA GRANT 3-45-0029-012-2011	

PROJECT NAME: HARTSVILLE MUNICIPAL AIRPORT
HARTSVILLE, SOUTH CAROLINA

DRAWING TITLE: EXHIBIT "A" - PROPERTY MAP

PROJ. MGR.: JJB
DESIGN BY: JJB / FDL
DRAWN BY: FDL
PROJ. DATE: 00-00-000
DRAWING NUMBER:
1 OF 1
WKD PROJ. NO.:
20110105.00.CA